





JOB NORTH

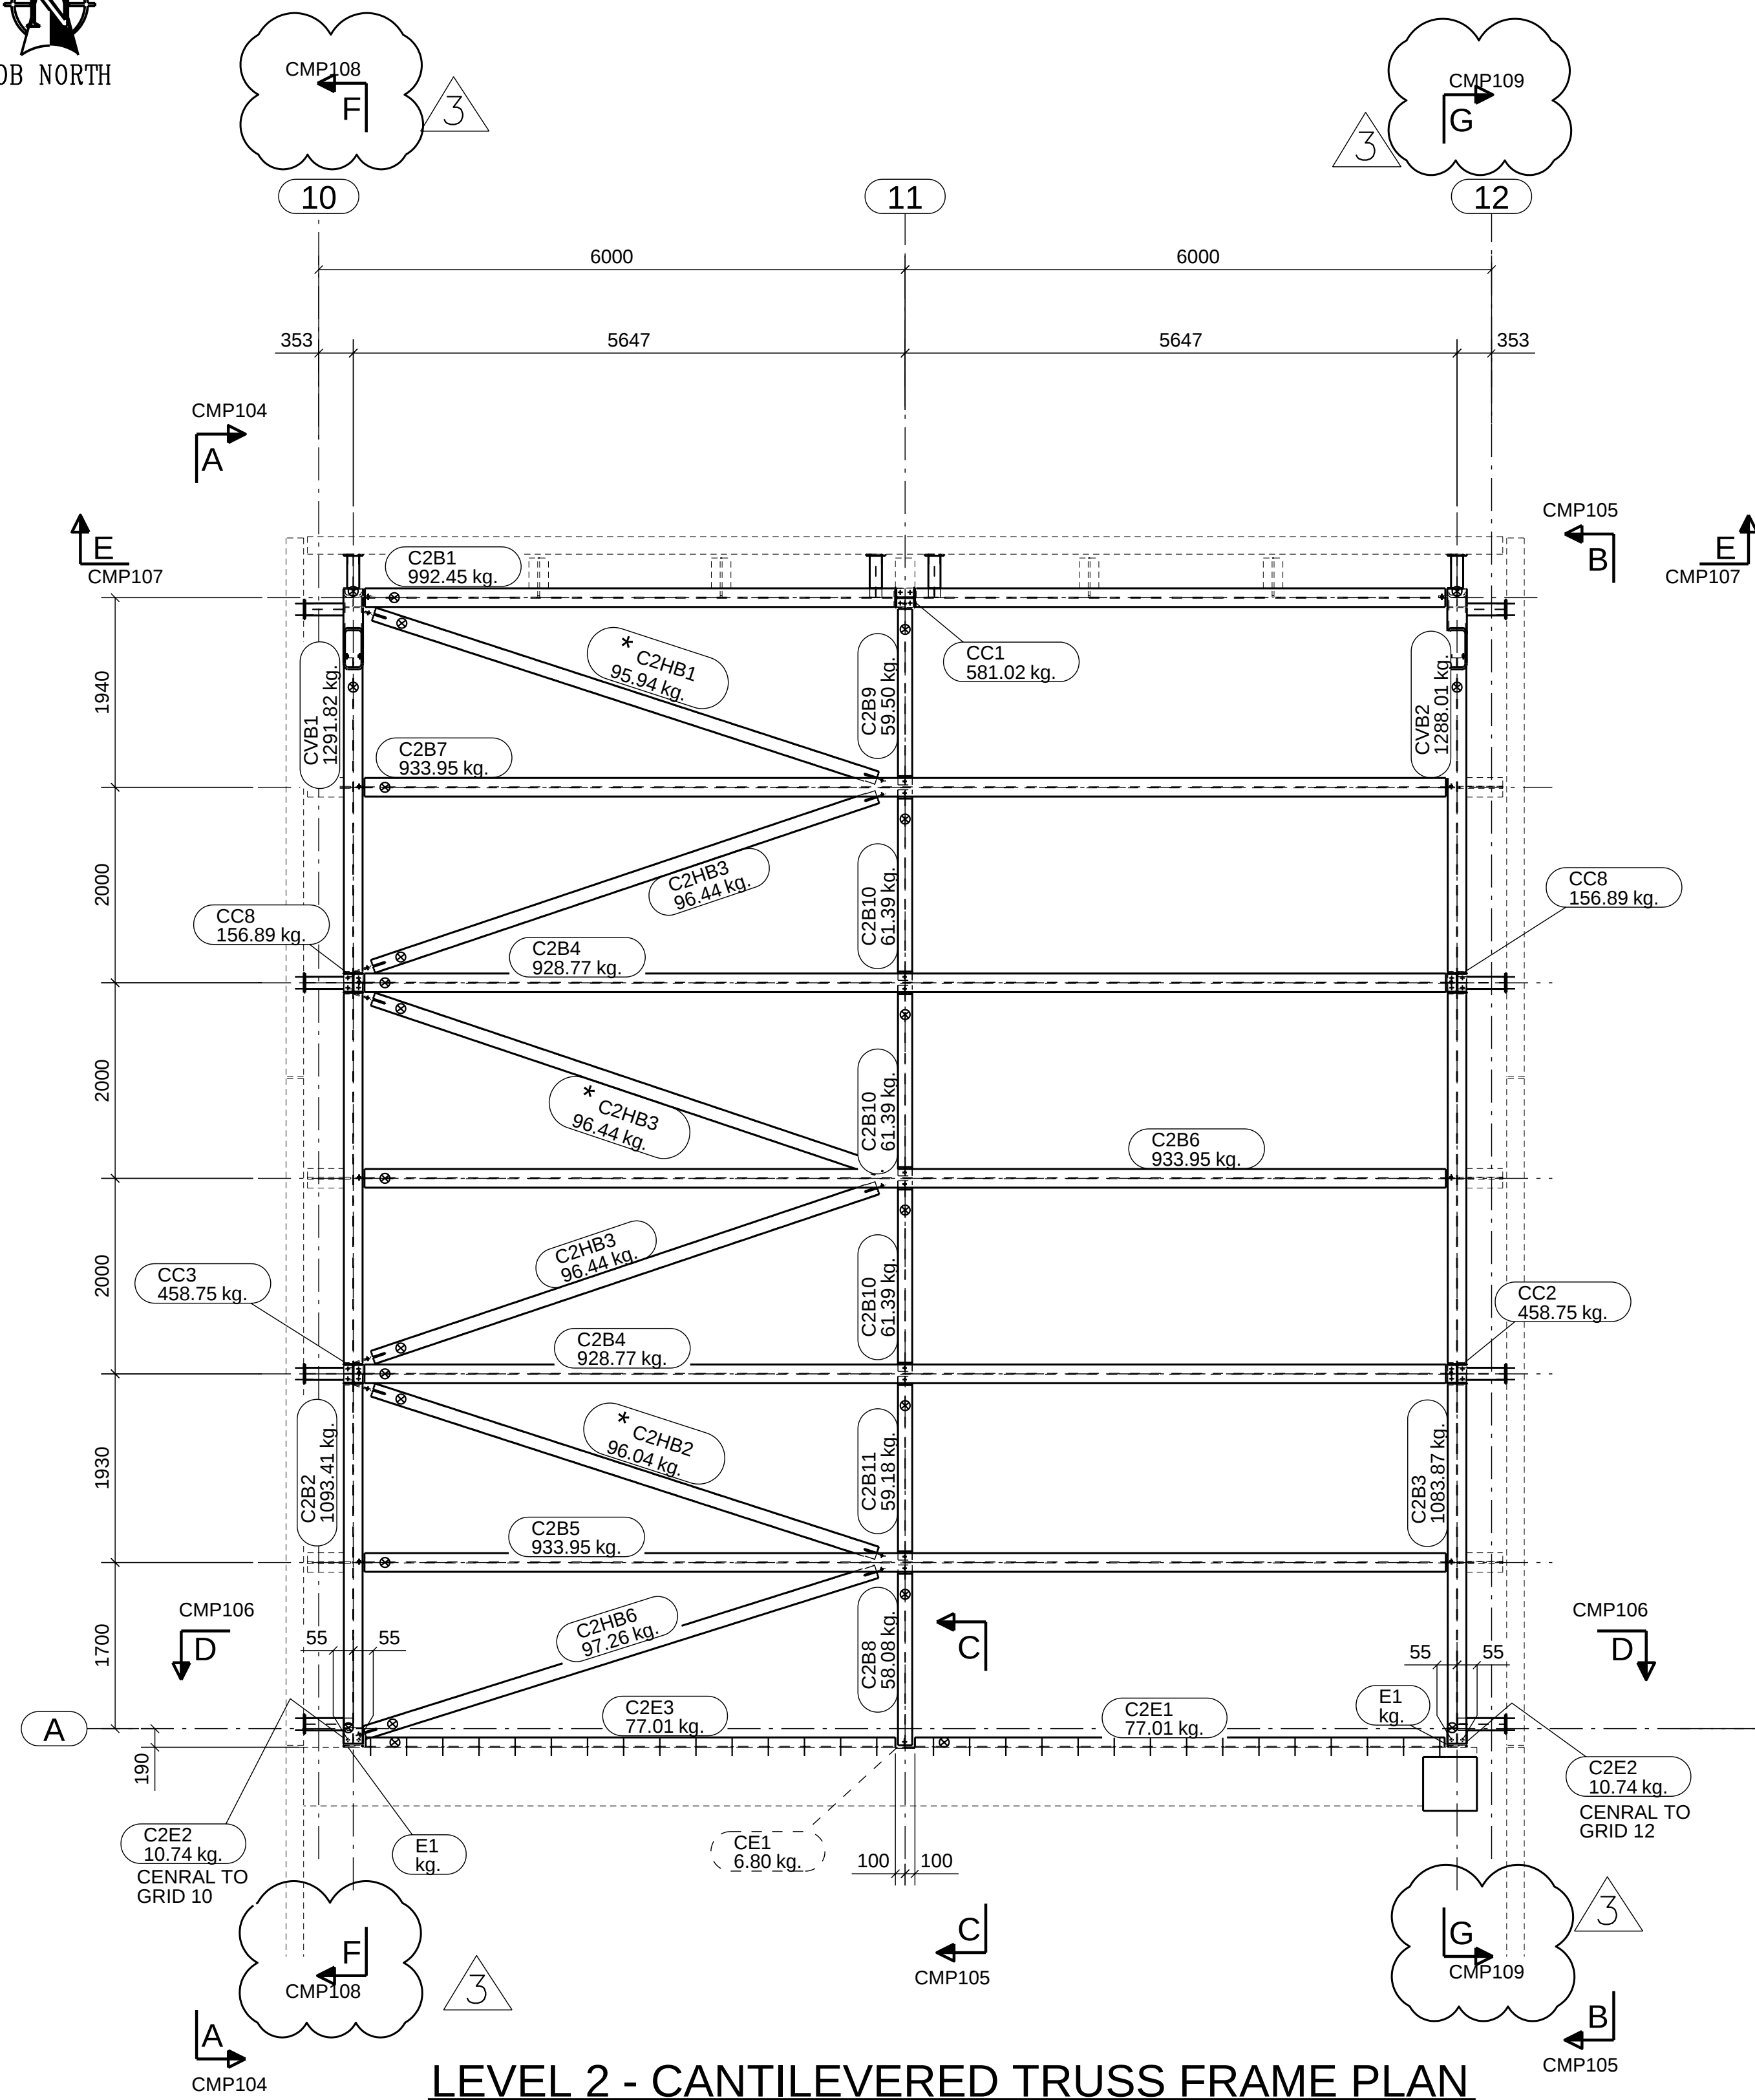

LEVEL 2 - CANTILEVERED TRUSS FRAME PLAN

SCALE
1:50

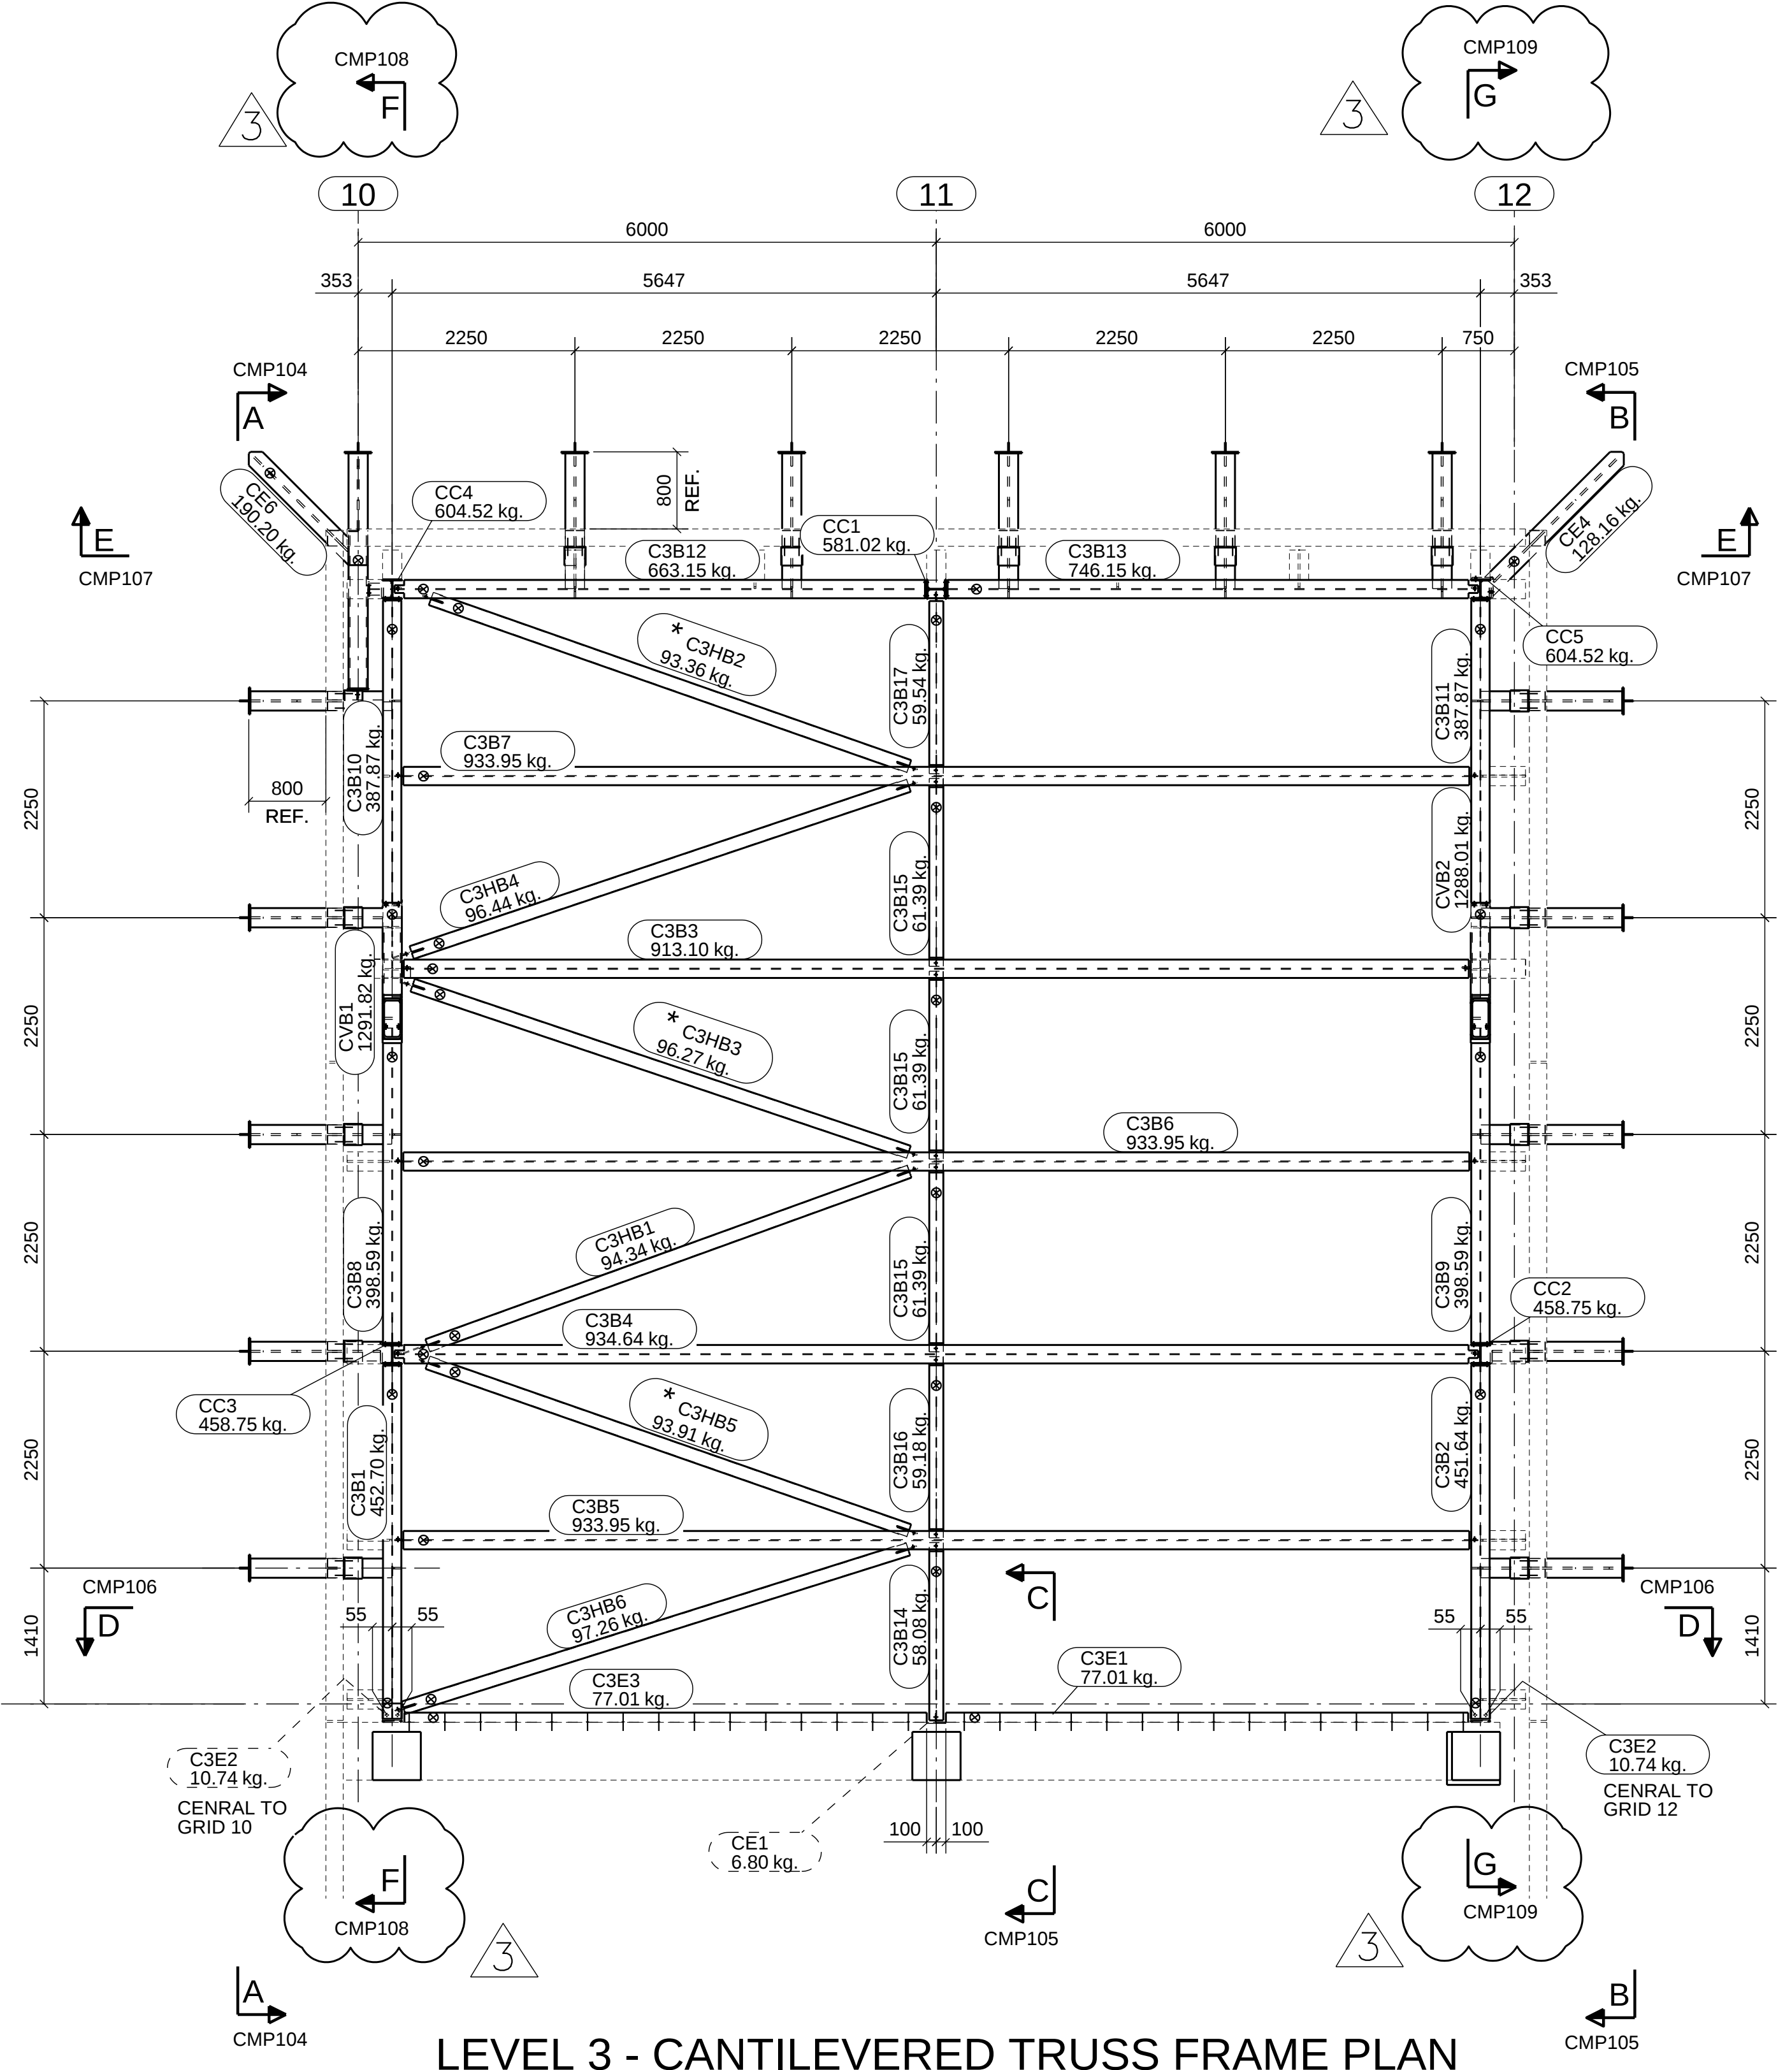

LEVEL 3 - CANTILEVERED TRUSS FRAME PLAN

SCALE
1:50

ERECTION NOTES

- INDICATES MARKED END OF MEMBER. MEMBERS TO BE ERECTED WITH ASSEMBLY MARK AT THIS LOCATION.
- COLUMNS HAVE ASSEMBLY MARK STAMPED ON NORTH OR WEST FACING FLANGE NEAR BASE OF SHAFT U.N.O.
- FIN PLATES FOR CHANNELS ARE ON HEEL U.N.O.
- FIN PLATES FOR BEAMS WILL BE ON THE NORTH OR WEST SIDE OF BEAM WEB U.N.O. IN ERECT BEAMS TO SOUTH OR EAST SIDE OF FIN PLATES.
- MEMBER MARKS PREFIXED WITH AN * ARE TO BE ERECTED ON NORTH OR WEST FACE OF FIN PLATES AND FOR CHANNELS FIN PLATES ARE ON THE INSIDE.



AUS IRON INDUSTRIES P/L
15 - 17 Galli Court, Dandenong South, 3175, Australia
Phone: (03) 9799 9922 Fax: (03) 9799 9913
email: ausiron@ausironindustries.com.au
Website: www.ausironindustries.com.au
A.B.N. 48 974 953 531



Drawings Detailed Using: TEKLA Structures®

mail | Unit 1, 18-22 Williams Road, Dandenong, Victoria, 3175, Australia
ph | +61 (0)3 9794 9994 fax | +61 (0)3 9794 9950
email | info@keystonedrafting.com.au web | www.keystonedrafting.com.au
ACN | 147 243 847 ABN | 94674954461

UNIVERSITY OF MELBOURNE
PARKVILLE CAMPUS
FACULTY OF ARCHITECTURE
CANTILEVERED FRAME

LEVEL 2 & LEVEL 3 PLAN

Drawn by: NF	Checked by: KDPL	ENGINEERING REFERENCE DRAWING S760
Date: 04.09.2013	Date:	ARCHITECTURAL REFERENCE DRAWING AR1005 to AR1007
Scale: 1:50	Project No. A1 K390	Drawing Number CMP102
Size	Revision 3	