
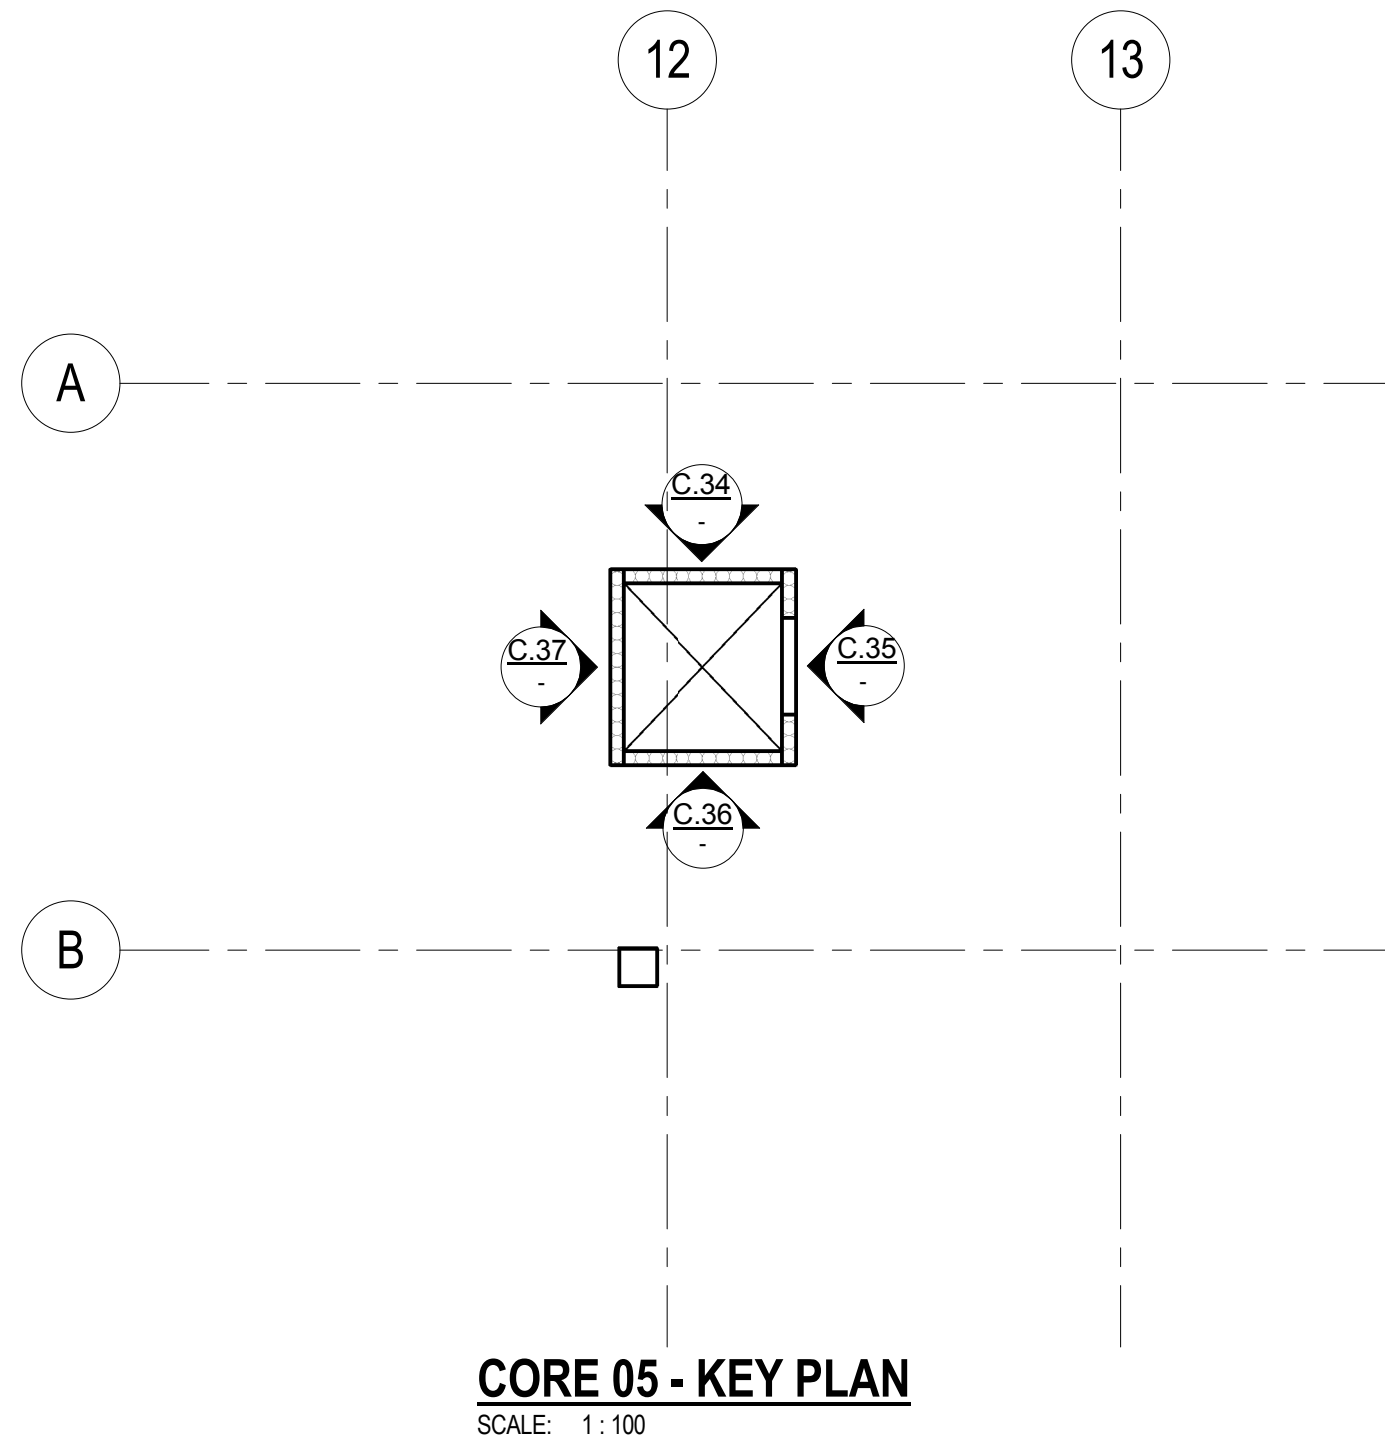
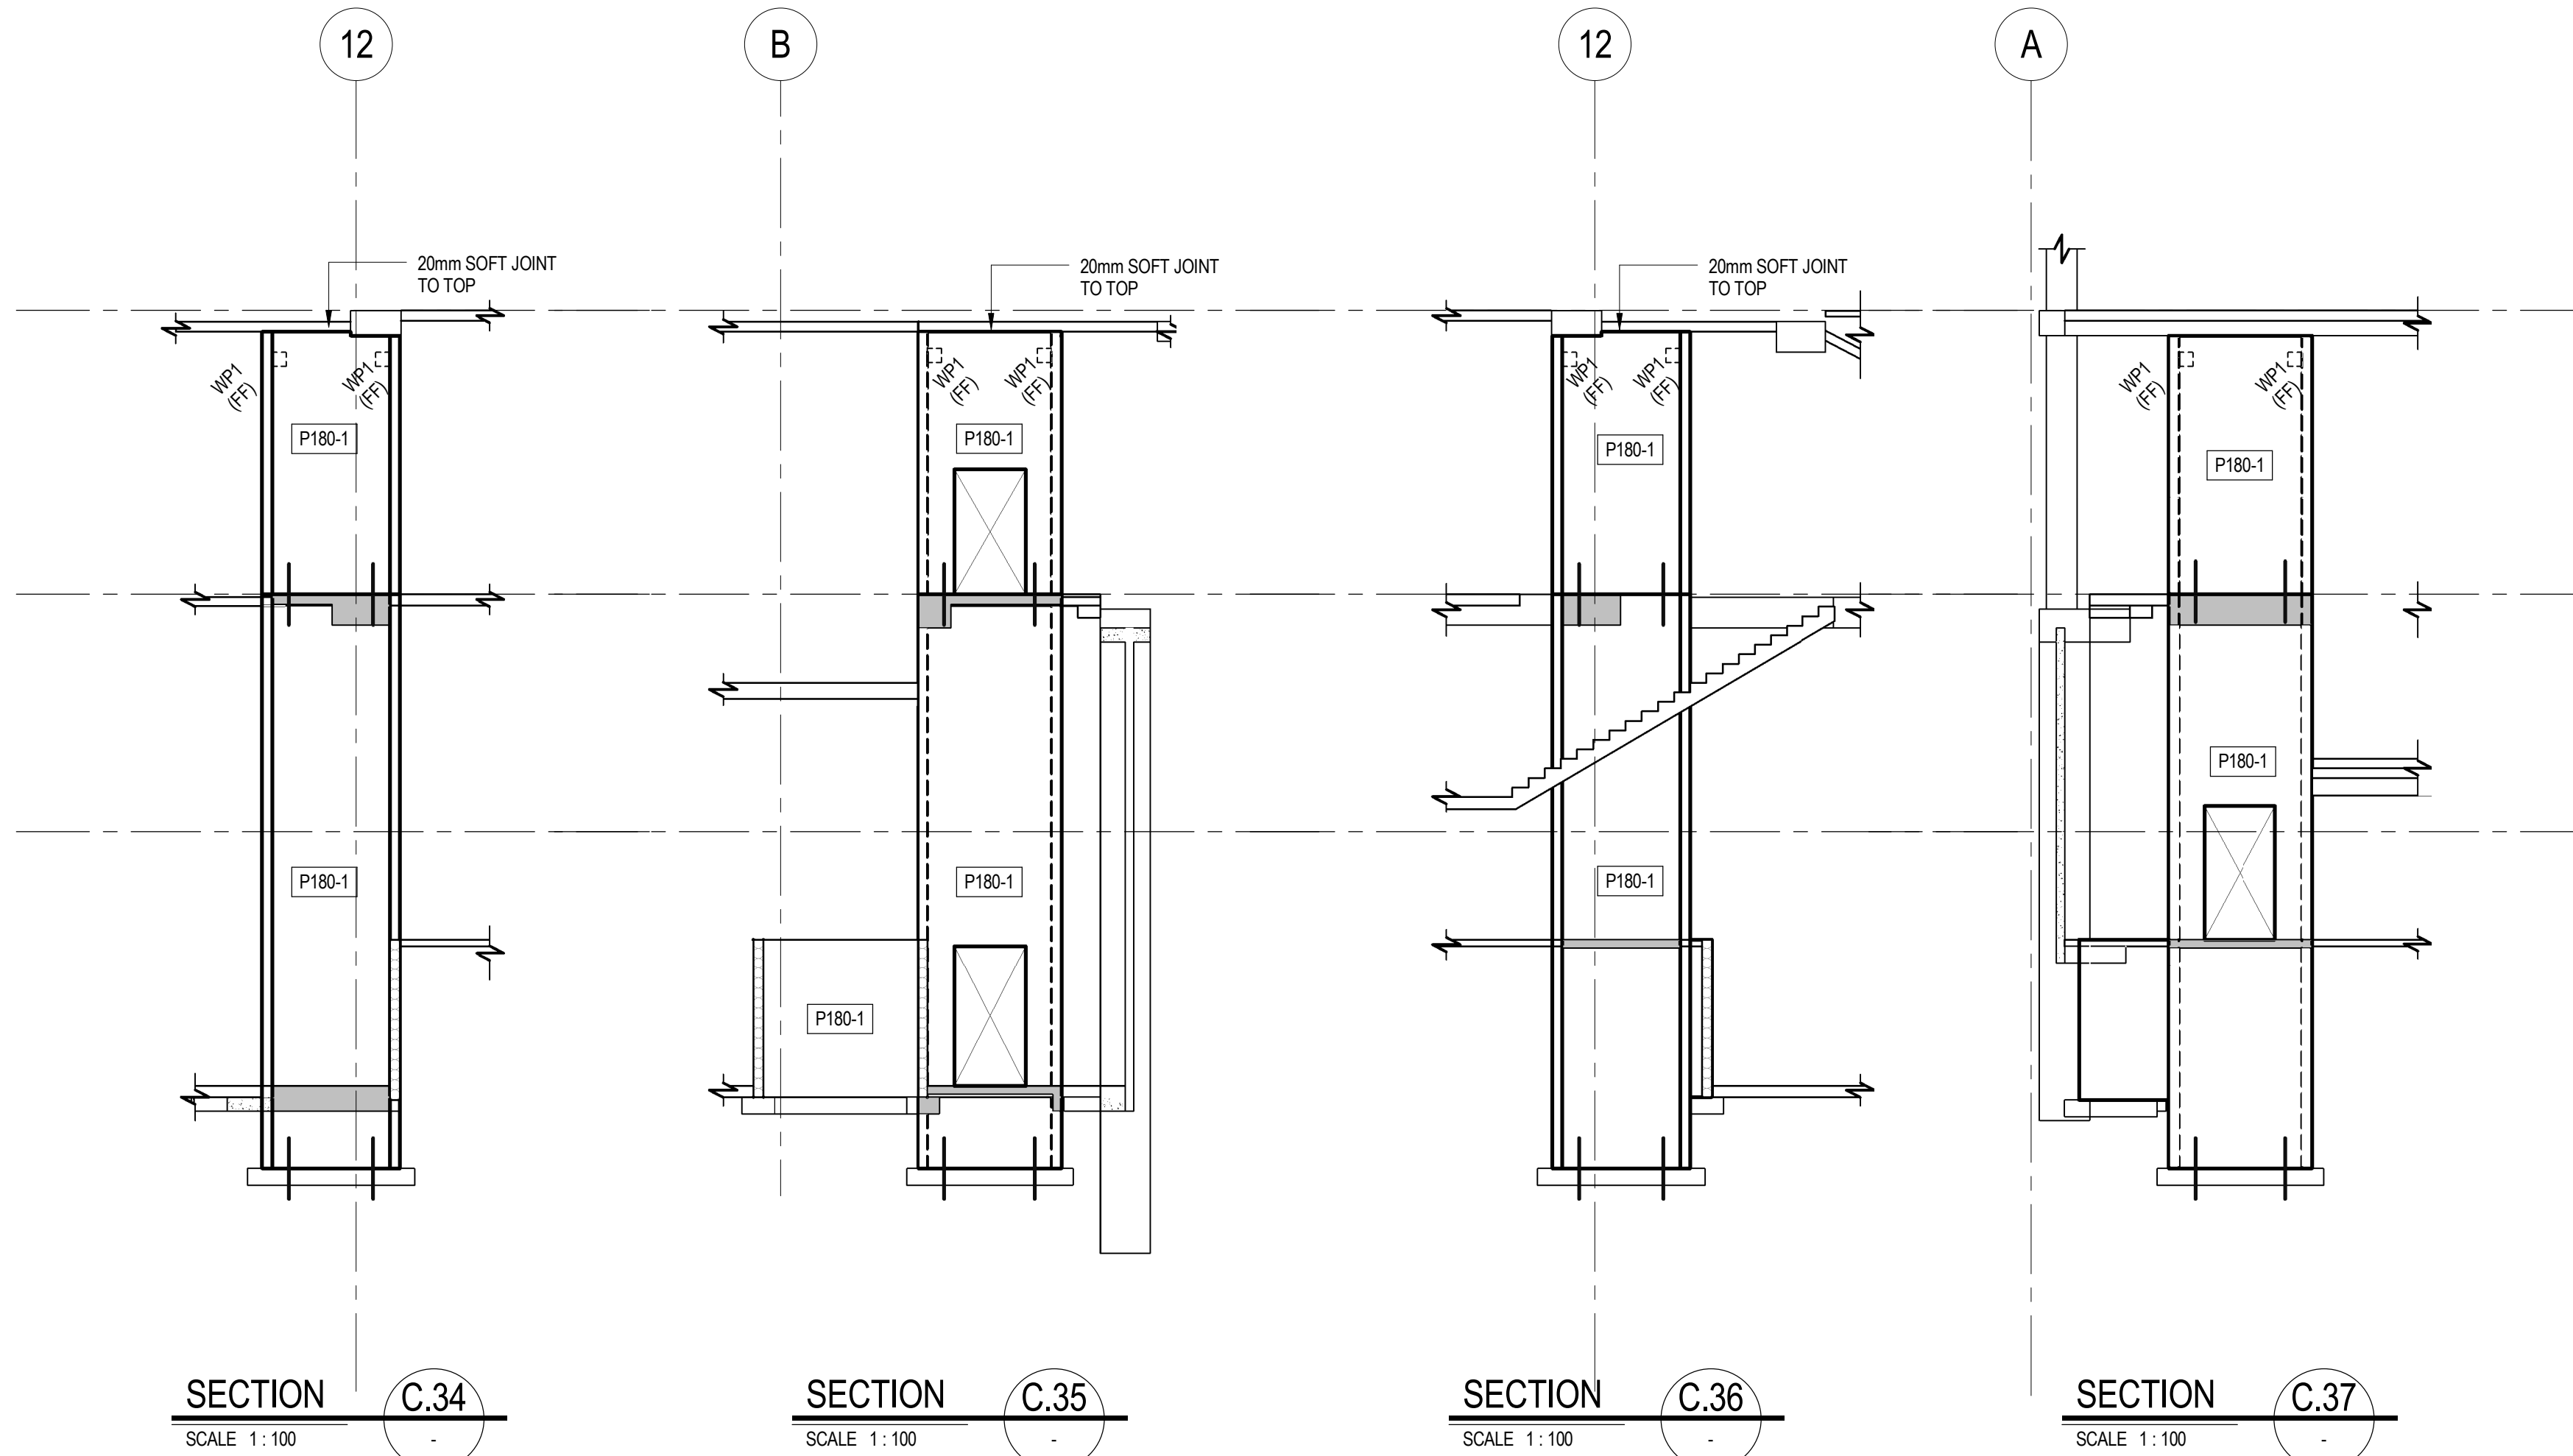
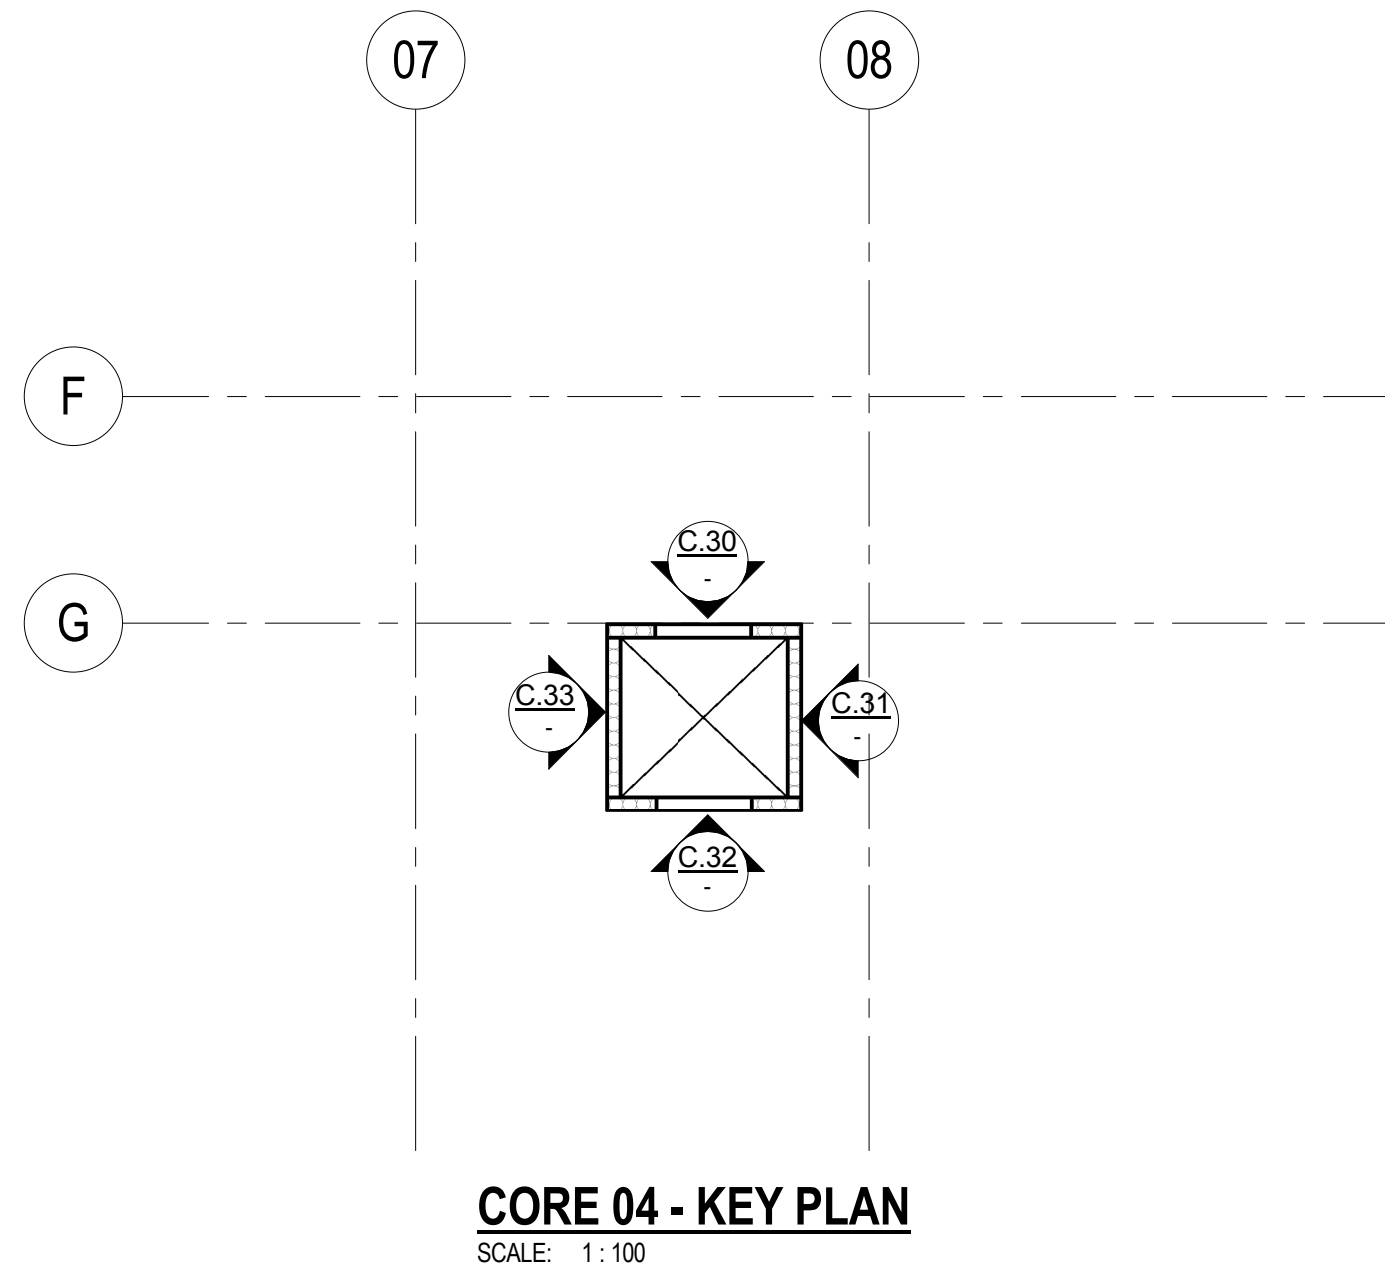


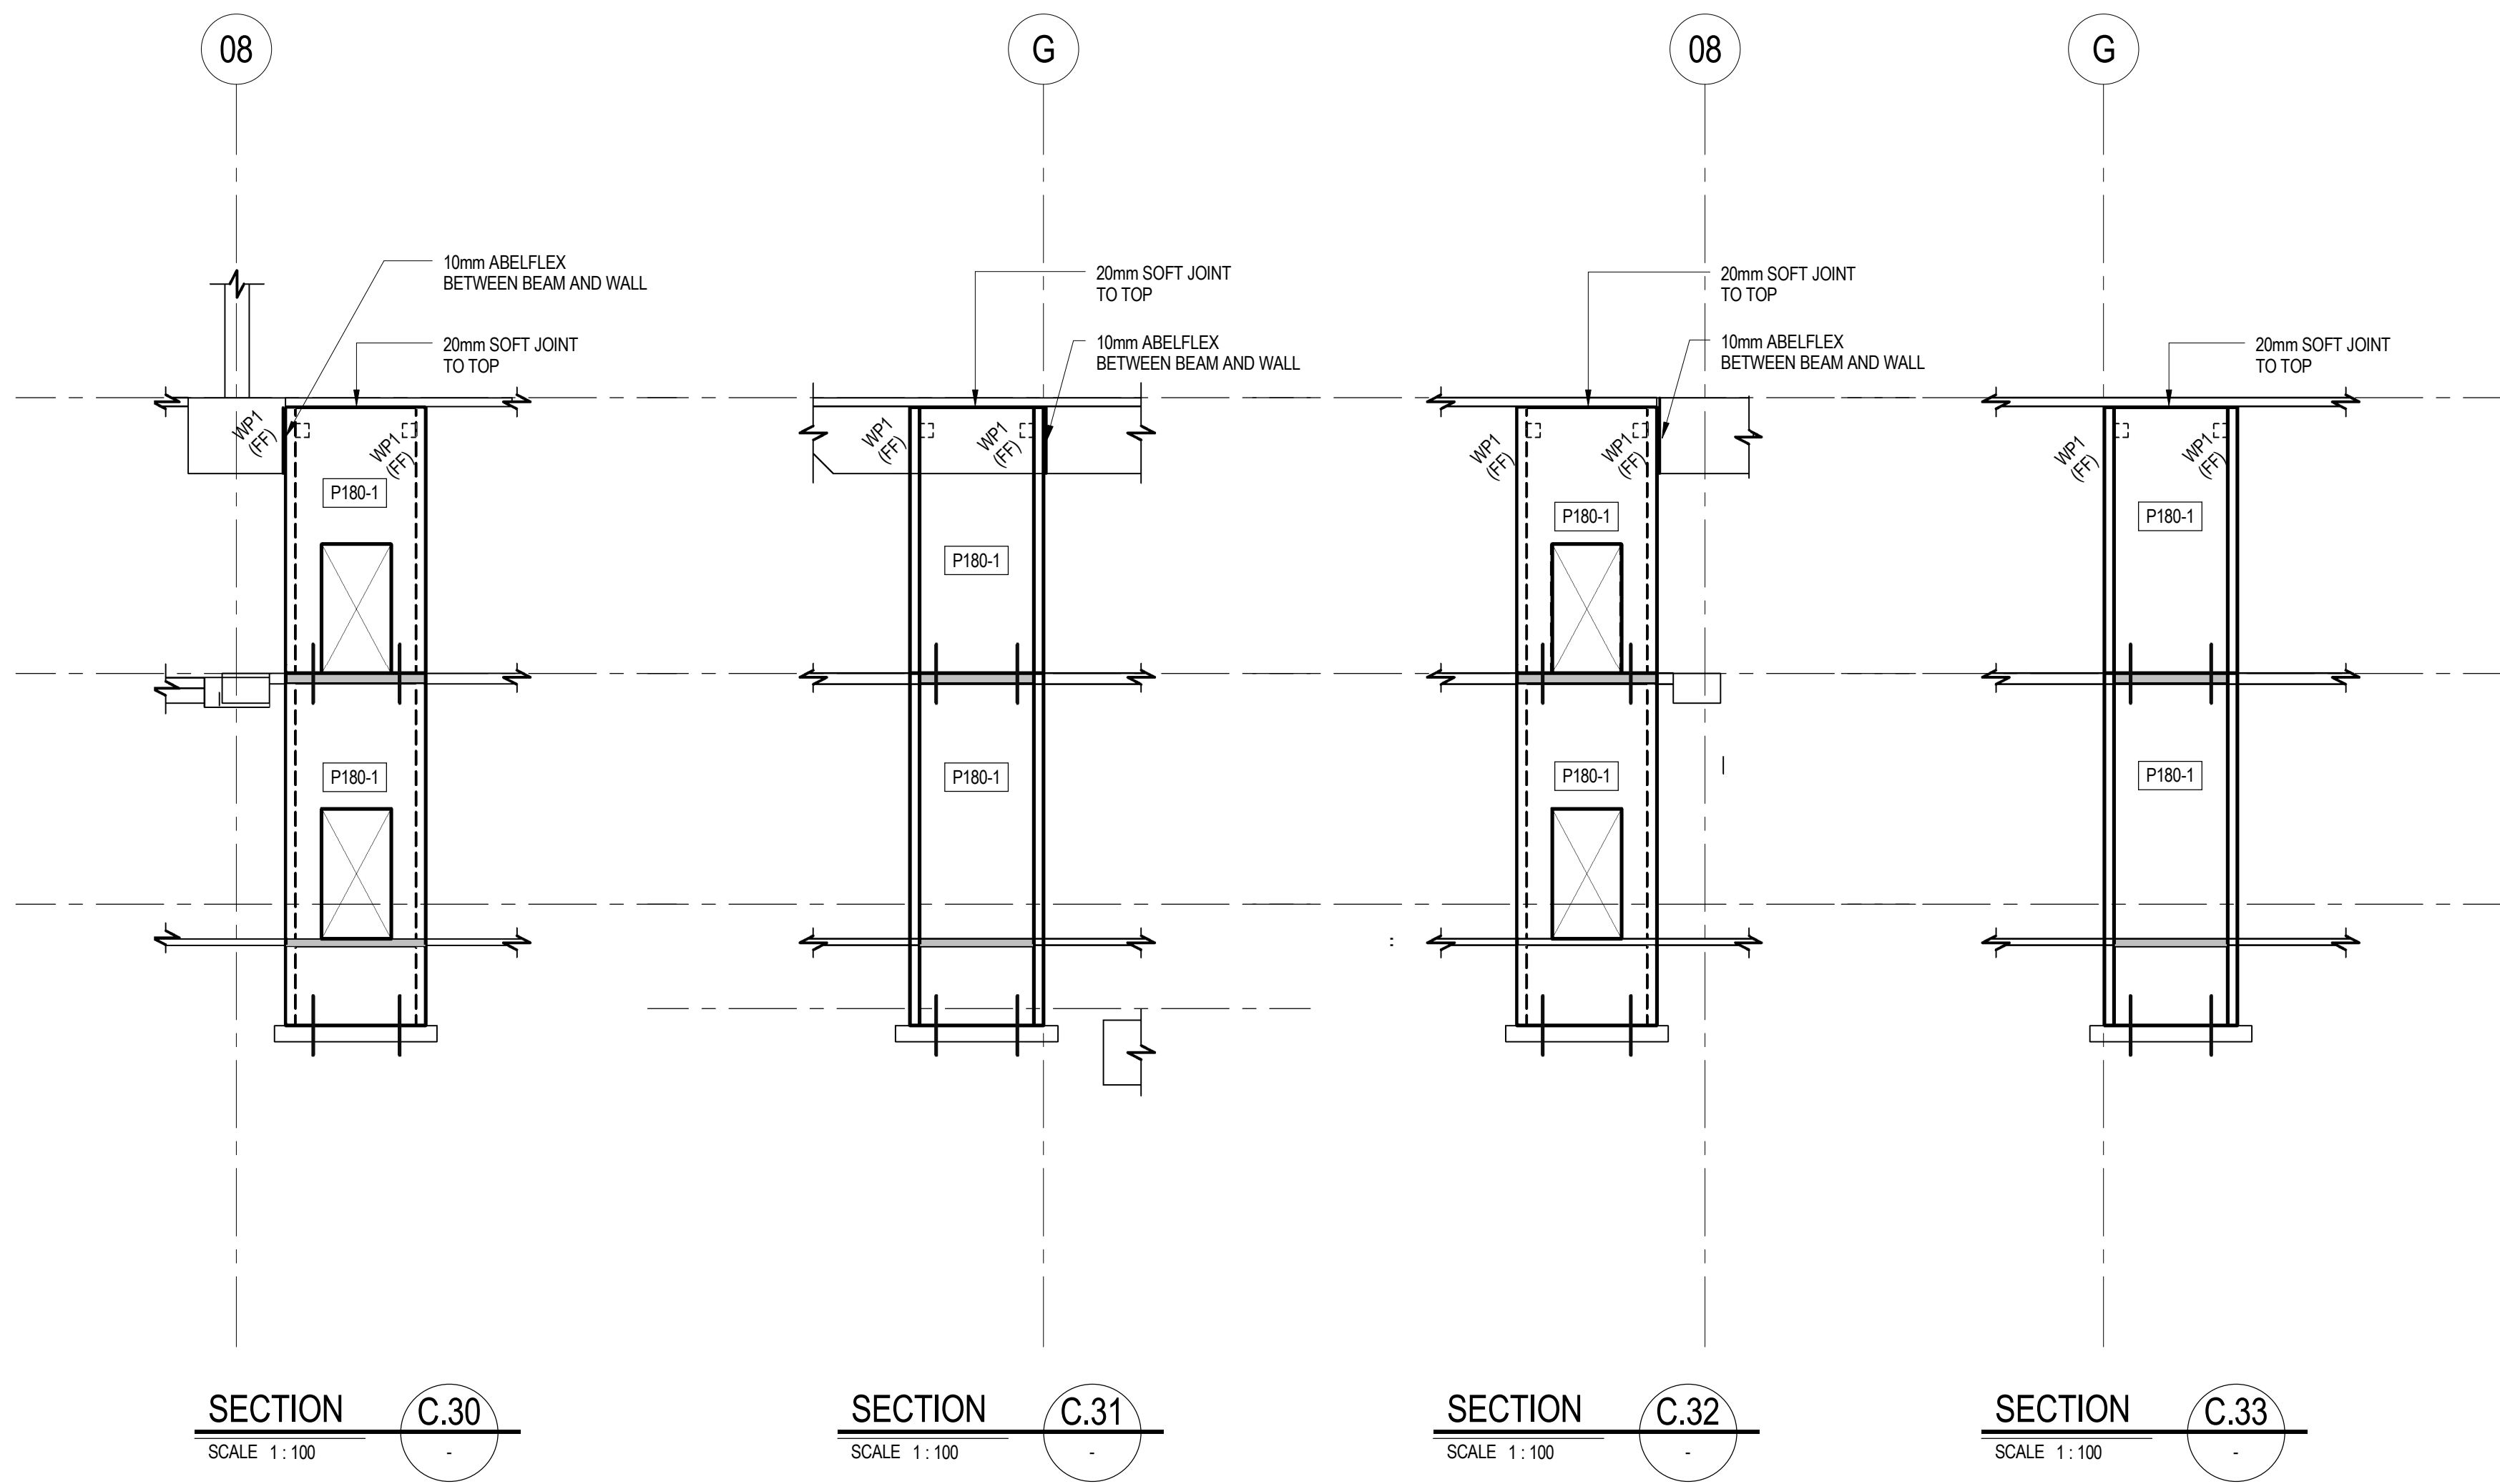


PRECAST PANEL LEGEND

	DENOTES PRECAST PANEL THICKNESS AND TYPE
	DENOTES PRECAST PANEL CONNECTION TYPE (F.F.)
	DENOTES PRECAST PANEL CONNECTION TYPE (N.F.)
	DENOTES REBATED CONNECTION (N.F.)
	DENOTES REBATED CONNECTION (F.F.)
	DENOTES REBATED CONNECTION (E.F.)
	DENOTES SLAB/BEAM/COLUMN (F.F.) NO REBATE
	DENOTES SLAB/BEAM/COLUMN (N.F.) NO REBATE

NOTE:
1. REFER TO DRAWING S609 FOR PRECAST PANEL THICKNESS, REINFORCEMENT, AND CONNECTION DETAILS.
2. REFER ARCHITECTS DRAWINGS FOR LOCATION AND DETAILS OF ALL DUMMY JOINTS.
3. DUMMY JOINT DEPTH SHALL NOT EXCEED 10mm.
REFER TO ARCHITECTS AND SERVICES DRAWINGS FOR SIZE AND LOCATIONS OF ALL PENETRATIONS.

Rev	Description	By	Date	Rev	Description	By	Date	Rev	Description	By	Date	Rev	Description	By	Date
A	CONSTRUCTION ISSUE	BP	14.01.13												
5	TENDER ISSUE	BP	07.09.12												
4	TENDER ISSUE	BP	31.08.12												
3	50% C.D. ISSUE	BP	17.08.12												
2	75% C.D. ISSUE	BP	27.07.12												
1	50% C.D. ISSUE	BP	15.06.12												

CONSTRUCTION ISSUE

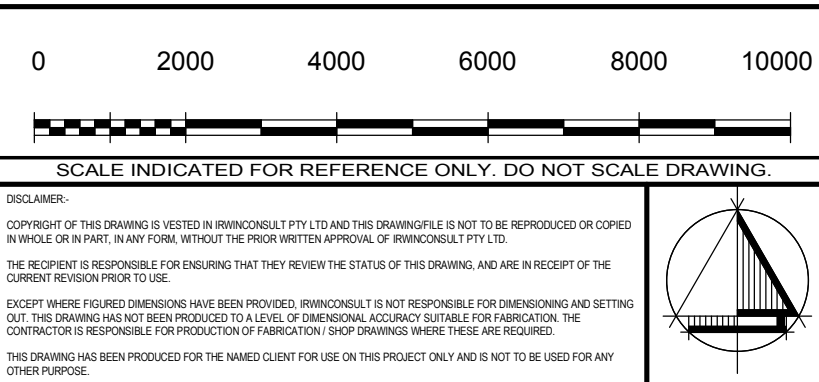

irwinconsult
Level 3, 289 Wellington Parade South
East Melbourne VIC 3002
t +61 3 9622 9700 f +61 3 9650 6664
mb@irwinconsult.com.au ABN 89 050 214 694

Project
FACULTY OF ARCHITECTURE
BUILDING AND PLANNING
Client
UNIVERSITY OF MELBOURNE
PARKVILLE CAMPUS

Drawing Title
CORE ELEVATIONS - SHEET 4

Date	Drawn	Checked	Approved
04/12/12	B.P.	D.J.	B.R.
Scales at A0	Job No.	Sheet No.	Rev.
1 : 100	09ME0504	S043	A