



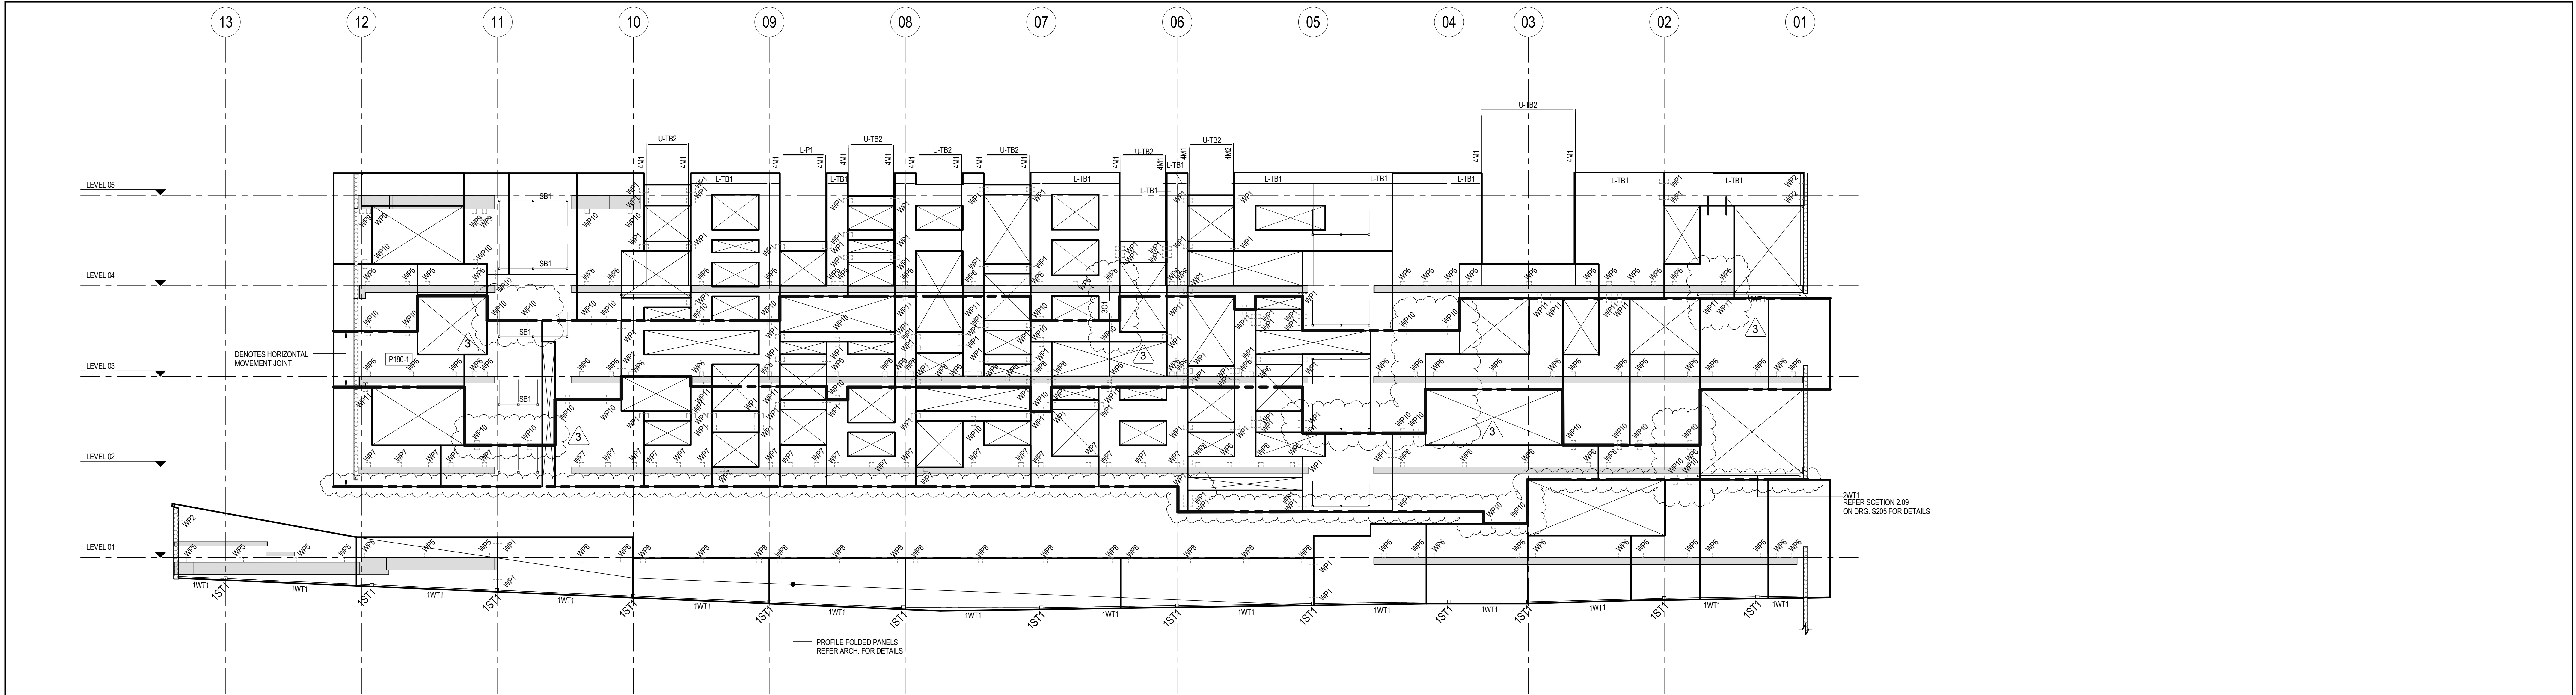

ELEVATION E.22
SCALE 1:100
NOTE:
ALL PANELS P180-1
UNLESS NOTED OTHERWISE.

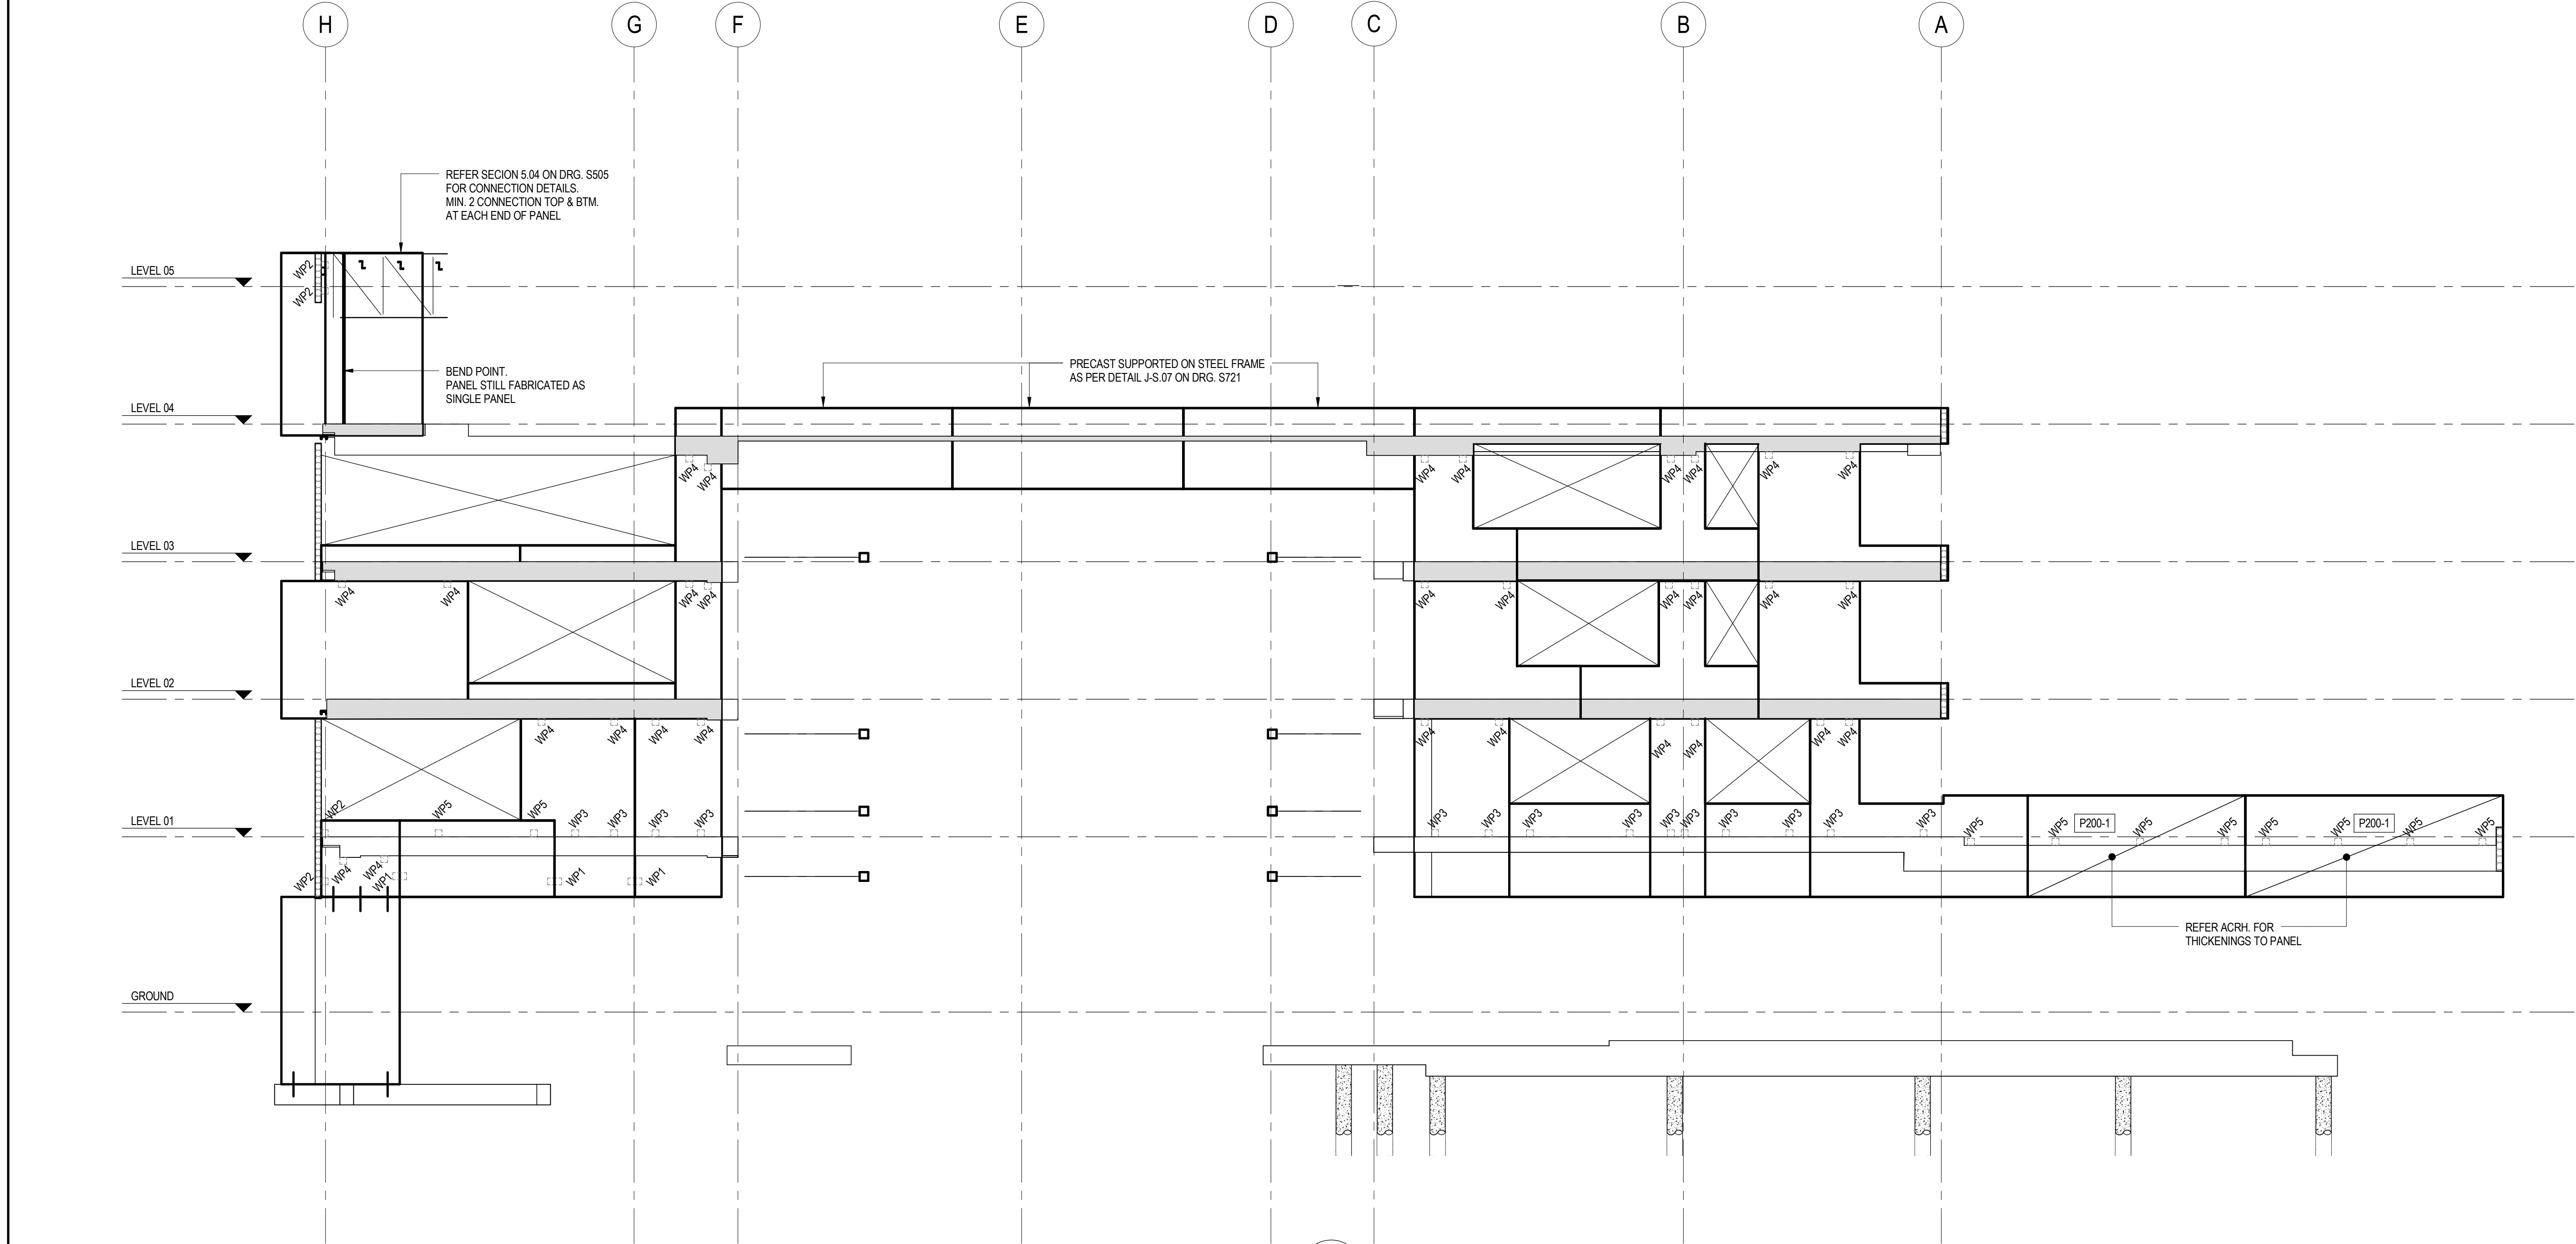

ELEVATION E.23
SCALE 1:100
NOTE:
ALL PANELS P180-1
UNLESS NOTED OTHERWISE.

NOTE:
CONTRACTOR TO REVIEW
CONSTRUCTABILITY OF
PRECAST PANELS


PRECAST PANEL LEGEND

- P200-1 DENOTES PRECAST PANEL THICKNESS AND TYPE
- 100mm DENOTES PRECAST PANEL CONNECTION TYPE NEAR FACE
- 100mm DENOTES PRECAST PANEL CONNECTION TYPE EACH FACE
- 100mm DENOTES REBATED CONNECTION (N.F.)
- 100mm DENOTES REBATED CONNECTION (F.F.)
- 100mm DENOTES REBATED CONNECTION (E.F.)
- 100mm DENOTES SLAB/BEAM/COLUMN (F.F.) NO REBATE
- 100mm DENOTES SLAB/BEAM/COLUMN (N.F.) NO REBATE

NOTE:
1. REFER TO DRAWING S609 FOR PRECAST PANEL THICKNESS, REINFORCEMENT AND CONNECTION DETAILS.
2. REFER ARCHITECT'S DRAWINGS FOR LOCATION AND DETAILS OF ALL DUMMY JOINTS.
3. DUMMY JOINT DEPTH SHALL NOT EXCEED 10mm.
REFER TO ARCHITECTS AND SERVICES DRAWINGS FOR SIZE AND LOCATIONS OF ALL PENETRATIONS.

Rev	Description	By	Date	Rev	Description	By	Date	Rev	Description	By	Date	Rev	Description	By	Date
3	REVISED AS CLOUDED	BP	02.06.13												
2	REVISED AS CLOUDED	BP	06.04.13												
1	PRELIMINARY ISSUE	BP	18.03.13												

PRELIMINARY
NOT TO BE USED FOR CONSTRUCTION

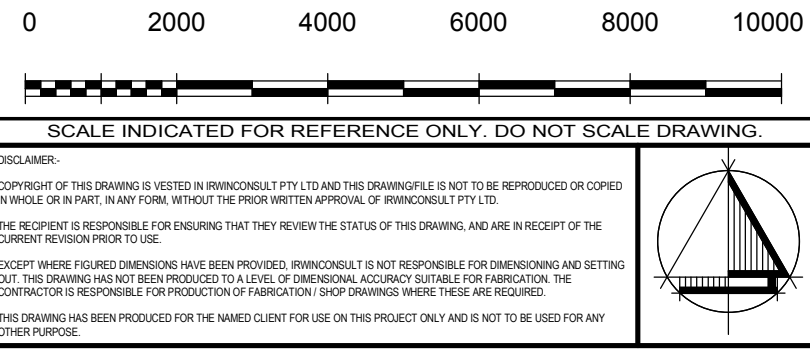

irwinconsult
Level 3, 289 Wellington Parade South
East Melbourne VIC 3002
t +61 3 9622 9700 f +61 3 9650 6664
mb@irwinconsult.com.au ABN 89 050 214 694

Project
FACULTY OF ARCHITECTURE
BUILDING AND PLANNING
Client
UNIVERSITY OF MELBOURNE - PARKVILLE CAMPUS
Brookfield MULTIPLEX BM

Date	Drawn	Checked	Approved
03/14/13	Author	Checker	Approver
Scales at A0	Job No.	Sheet No.	Rev.
As indicated	09ME0504	S605	3