


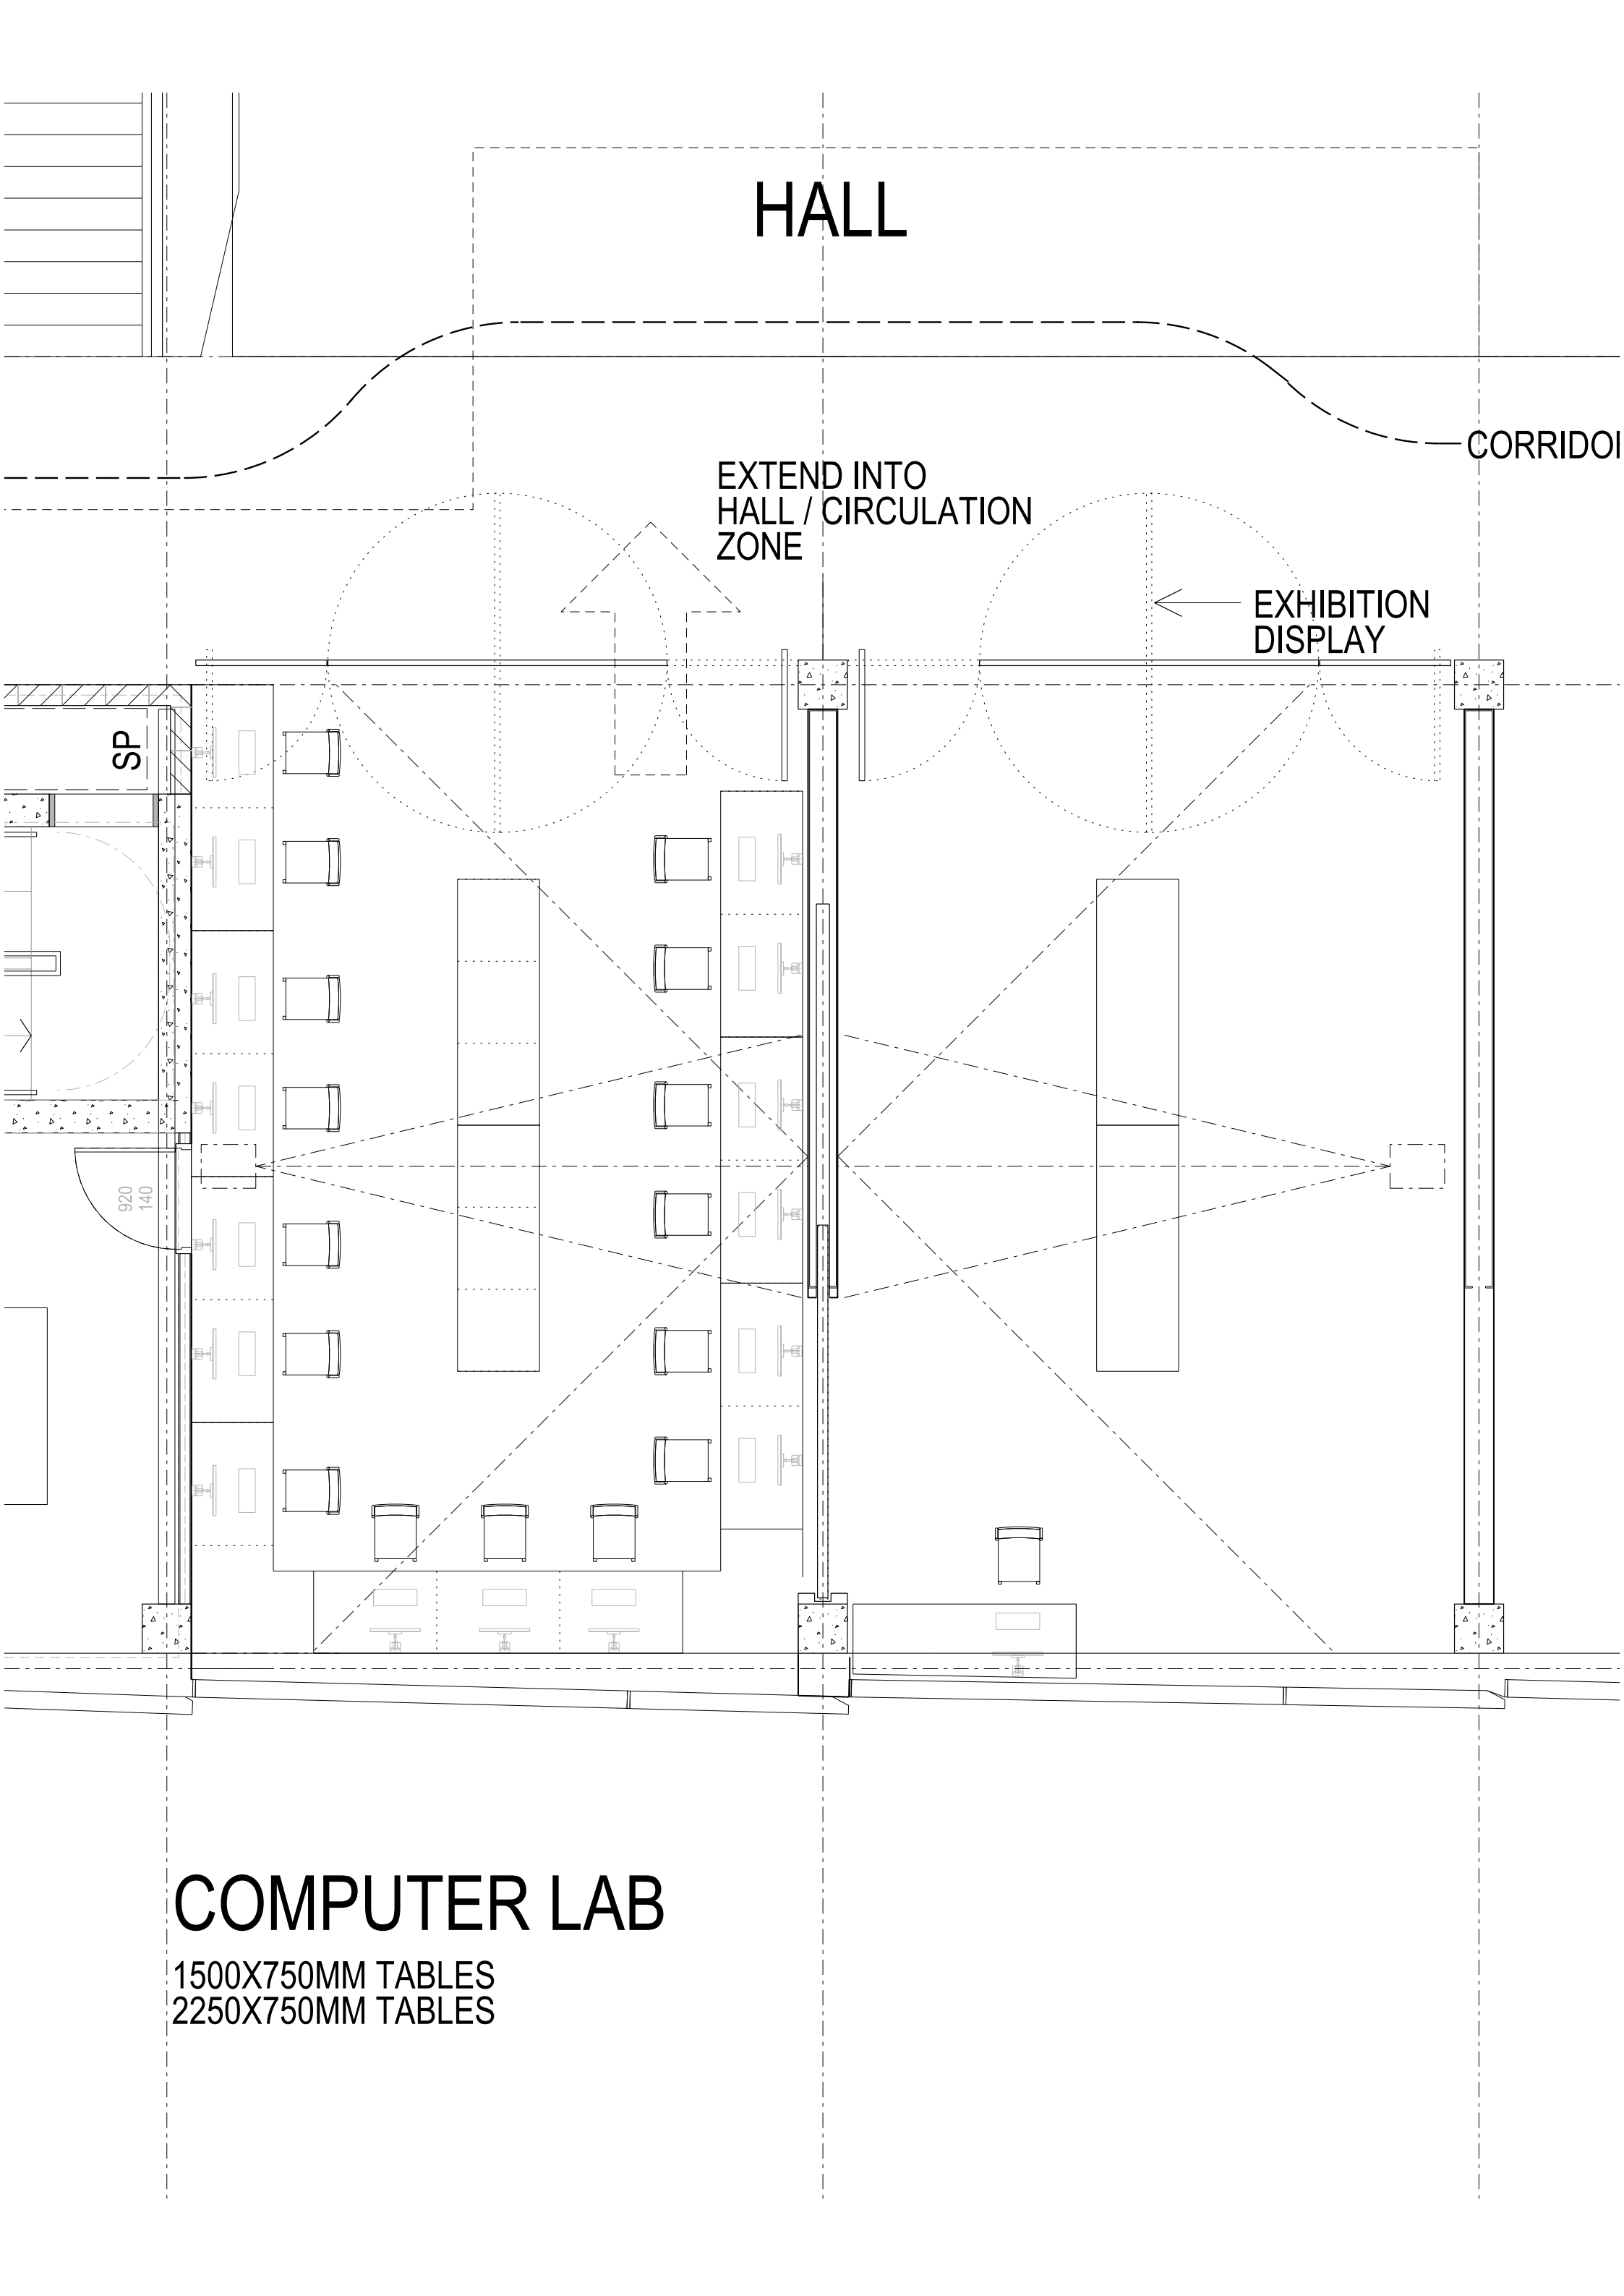

HALL

CORRIDOR

EXTEND INTO
HALL / CIRCULATION
ZONE

EXHIBITION
DISPLAY

SP

920

140

COMPUTER LAB

1500X750MM TABLES
2250X750MM TABLES